

40.0m

20.0m

### NATIONAL GRID SITE OFFICE ROOF PLAN



Building is to be used for temporary offices only. Layout will be open plan and will use moveable partitions to allow flexibility throughout the buildings temporary use.

Office layout will consist of open plan work cubicles ('Cubes'), conference room, Kitchennette and toilet.

### NATIONAL GRID SITE OFFICE FLOOR PLAN

**NOTE:**

- This drawing has been produced for planning application purposes only. It's purpose is to indicate a proposed building footprint and general appearance. The final design and floor layout is to be determined during the detail design.
- Building construction to be metal skin insulated panels of pre-form construction. Outside colour to be olive green. RAL 6003.

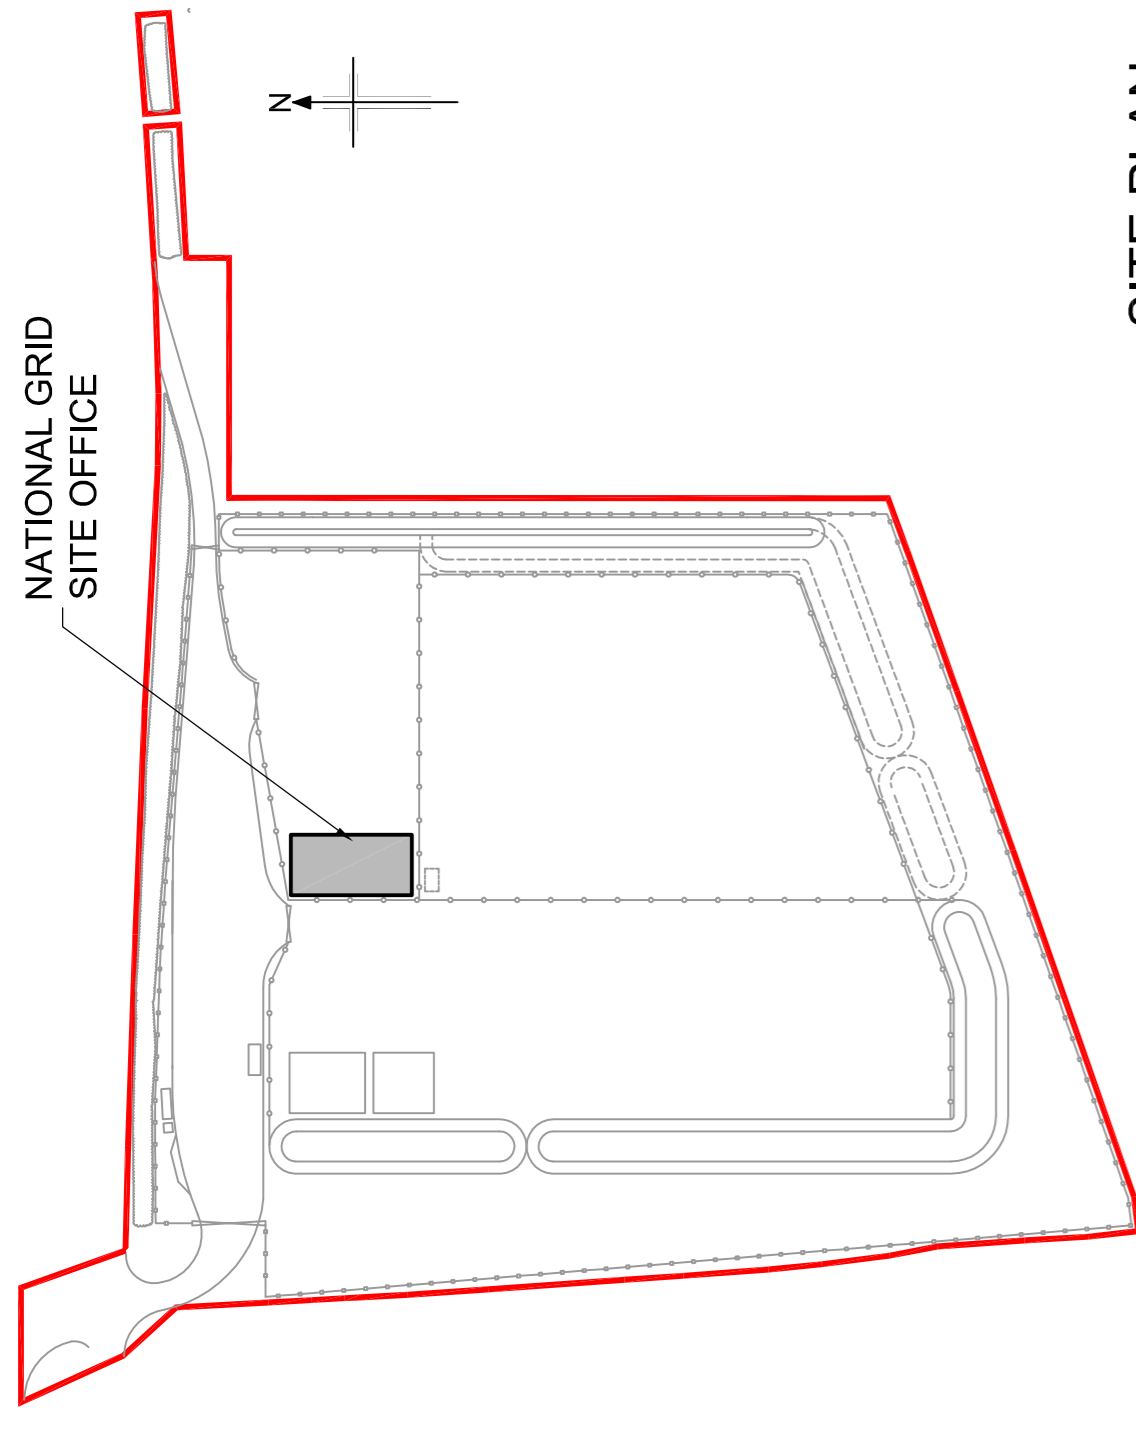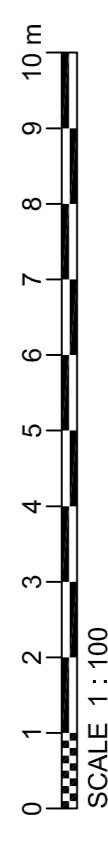

### SITE PLAN

DOCUMENT No.	DOCUMENT TITLE	REV	DATE	DRAFTED	CHK'D	APPD	APPD	REVISION
B2	10.01.11	MW	JW	GPH	RE-ISSUED FOR DESIGN AND FOR PLANNING APPLICATION			
B1	26.11.10	MW	JW	GPH	ISSUED FOR DESIGN AND FOR PLANNING APPLICATION			
A1	11.11.10	MW	JW	GPH	RE-ISSUED FOR PLANNING APPLICATION			
01	11.11.10	MW	SB	JW	FOR PLANNING APPLICATION			

CLIENT

TITLE	BAIRD GAS STORAGE PROJECT – FEED OFF SITE LAYDOWN AREA NATIONAL GRID SITE OFFICE FLOOR PLAN
DRAWING No.	C09134-BA00-00-160-10029
SCALE	1:100 @A1
SHT.	1 OF 1
REV.	B2