


KEY: — Application site boundary

Reproduction from the Ordnance Survey Map with the permission of the controller of Her Majesty's stationery office. Crown copyright reserved. Licence No. 100020424

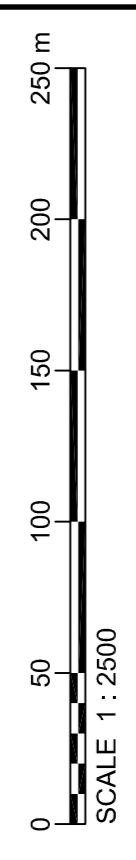

TITLE BAIRD GAS STORAGE PROJECT – FEED
 WALCOTT PARK AND RIDE
 SITE LOCATION PLAN



DOCUMENT No.	DOCUMENT TITLE	REFERENCE	DRAWINGS
A1	12.01.11	M.V	DRAFTED
		J.W	CHK'D
		J.W	APPD
		G.PH	FDR CLIENT COMMENT (FCC)
			REVISION

DRAWING No. C09134-BA00-00-00-201-10041
 SCALE 1:2500 @A1
 SHEET 1 OF 1
 REV. A1